

Kitchen and Bathroom Alterations

If you are altering your kitchen or bathroom, please submit this checklist along with the following items below:

- Floor Plan: Existing (Example A) vs Proposed (Example B)
- Elevation drawing (Example C)
- Cross Section Drawing: Showing Exterior Walls and/or Structural Walls (Example D)


**See Attached Examples

*It is not required to have architectural drawings, but your drawings must be to scale and must include all items listed above.

**YOU MUST SUBMIT THIS FORM WITH YOUR APPLICATION IF IT IS
FOR A KITCHEN OR BATHROOM.**

NAME: _____

ADDRESS: _____

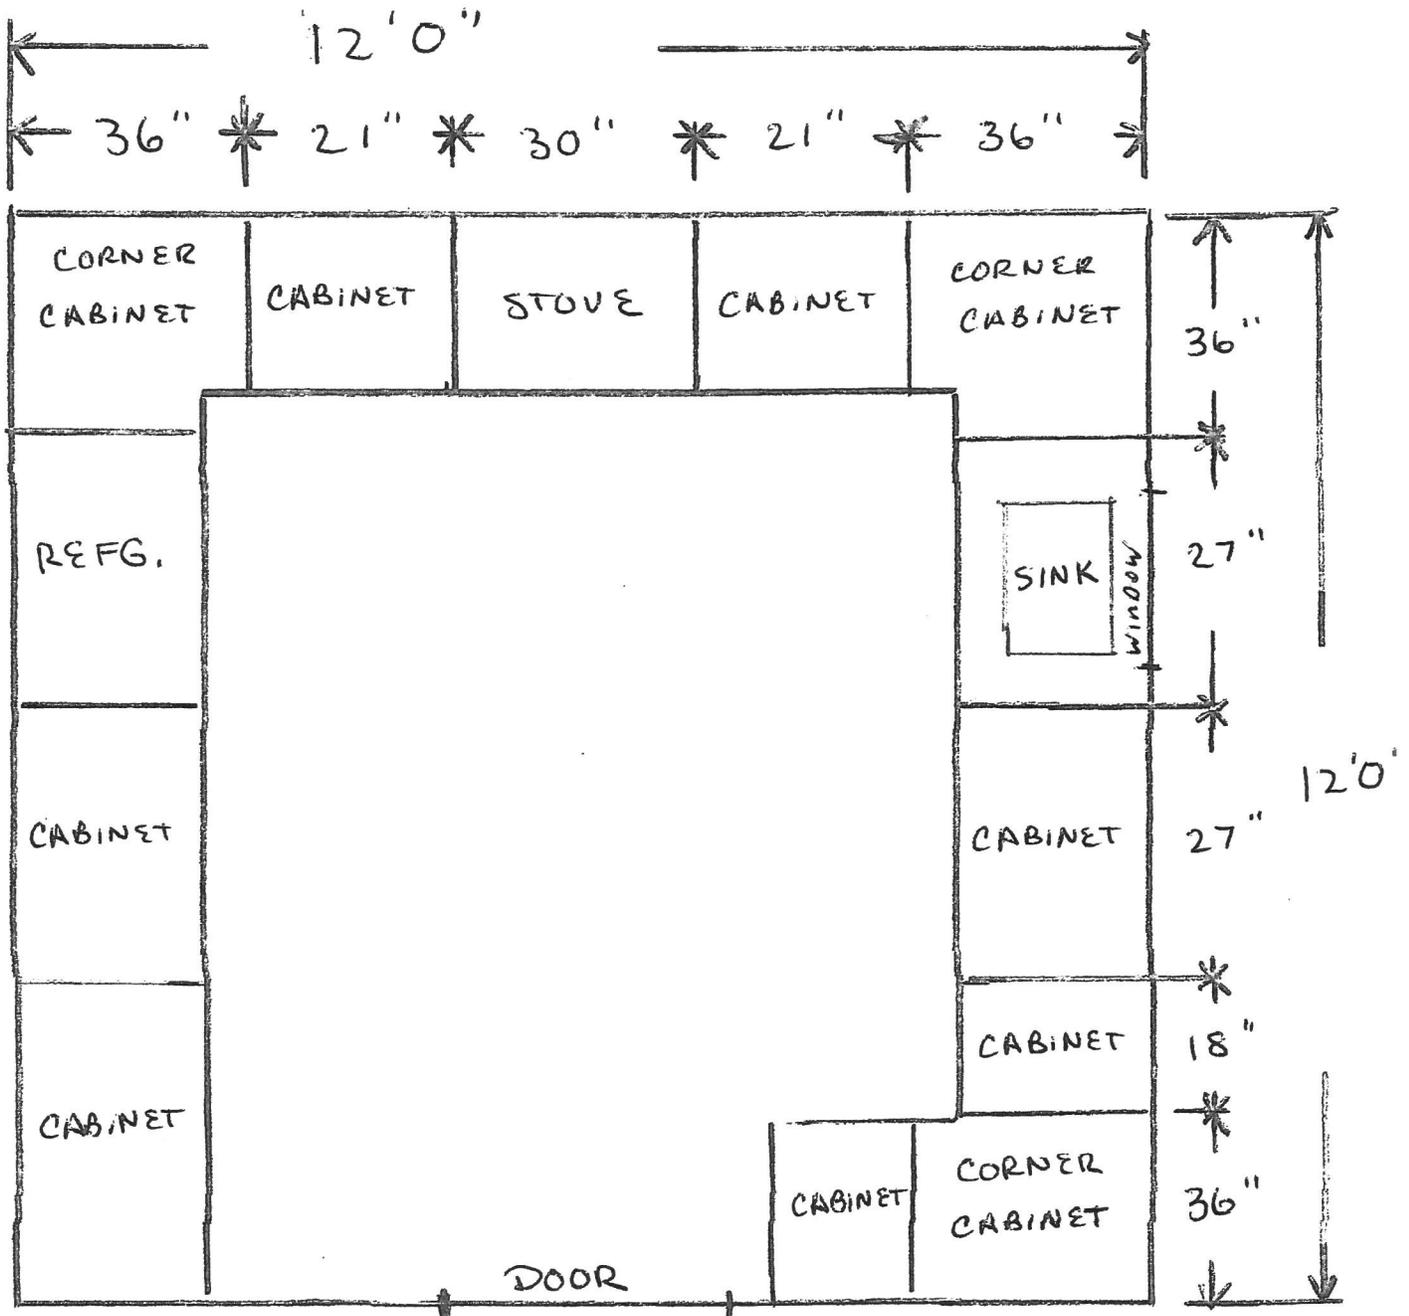


EXISTING FLOOR PLAN

SCALE: $\frac{1}{2}'' = 1'-0''$

NAME: _____

ADDRESS: _____

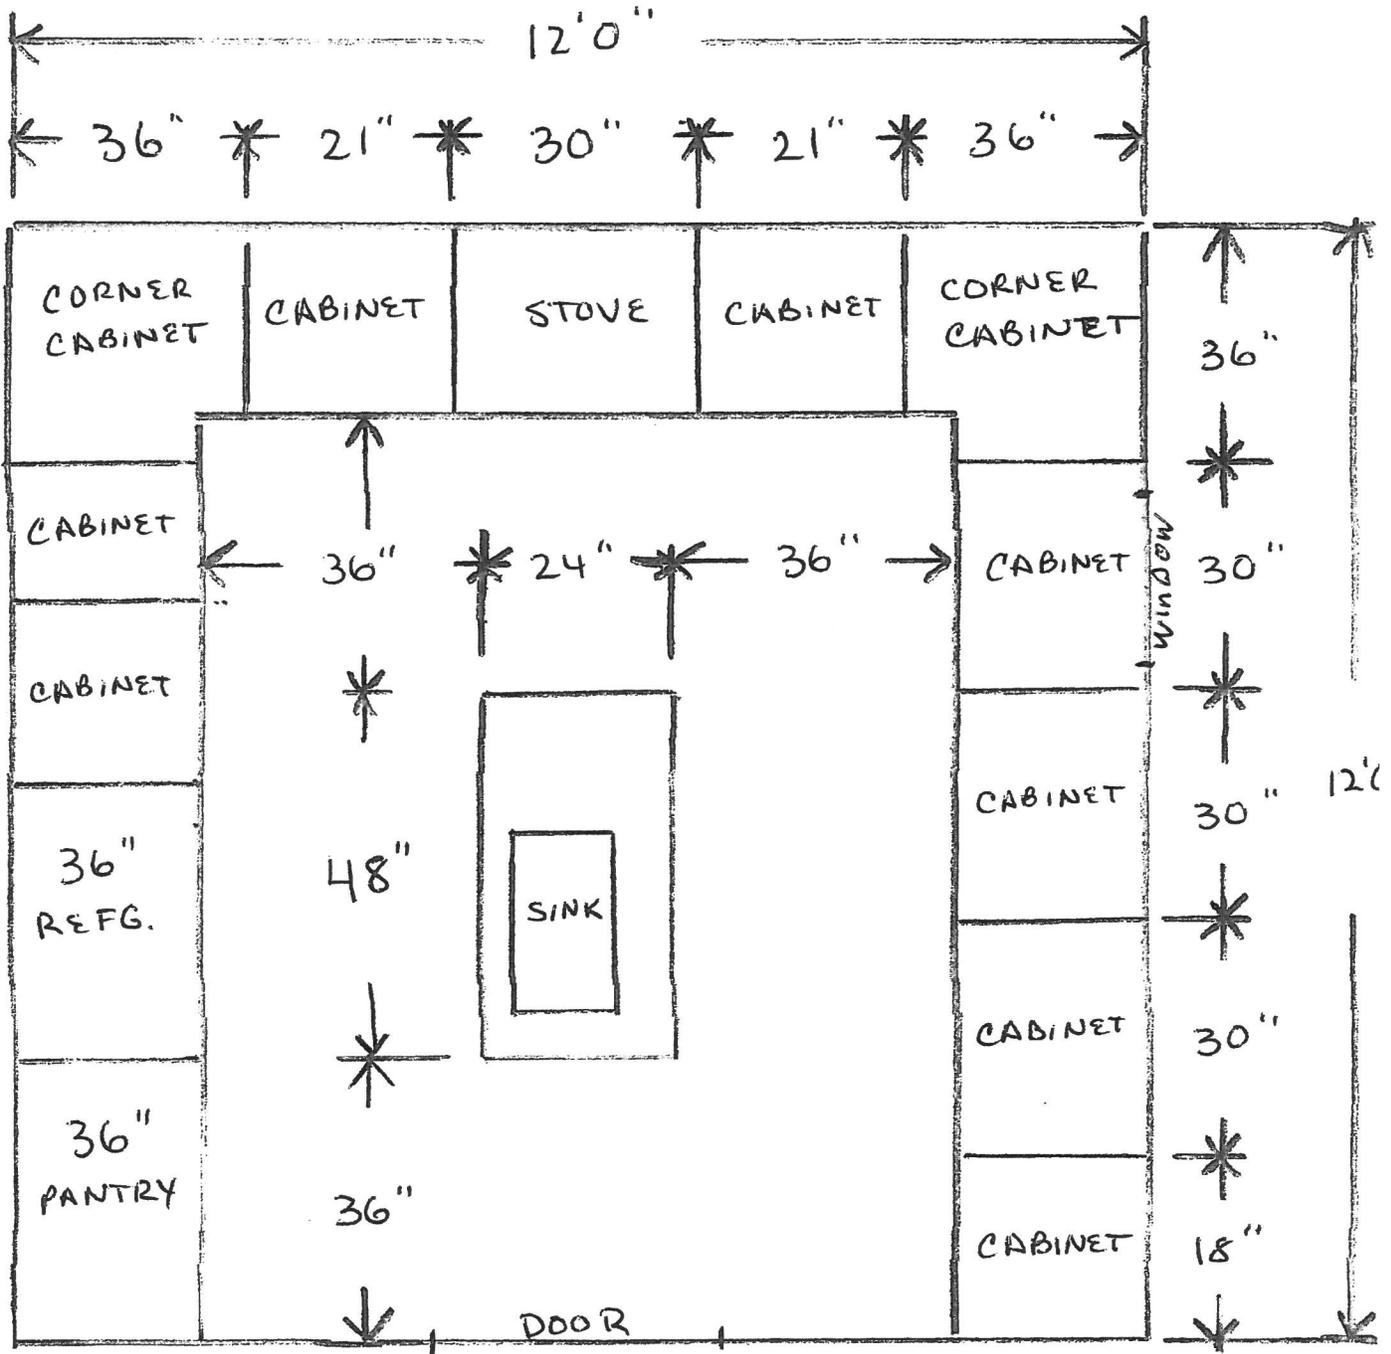


PROPOSED FLOOR PLAN

SCALE: $\frac{1}{2}'' = 1'-0''$

NAME: _____

ADDRESS: _____

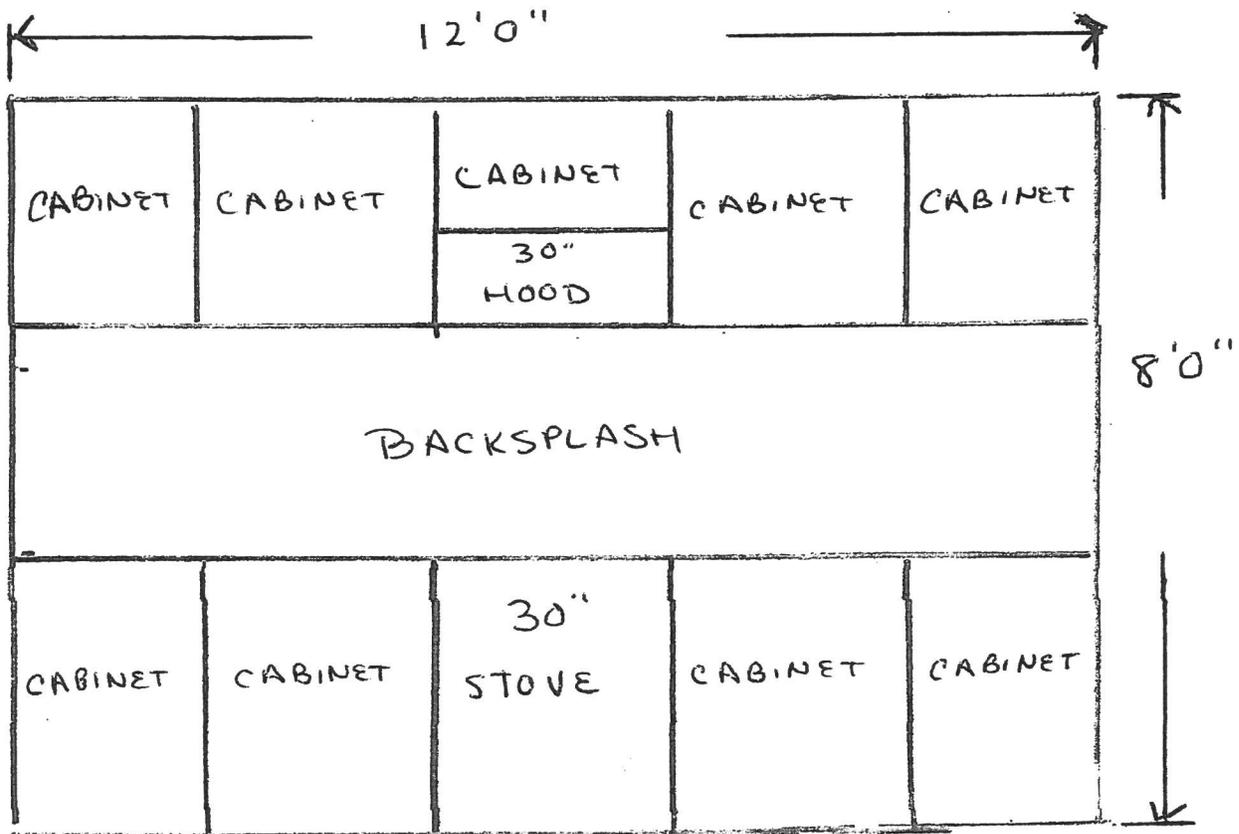


ELEVATION

SCALE: 1/2" = 1'0"

NAME: _____

ADDRESS: _____

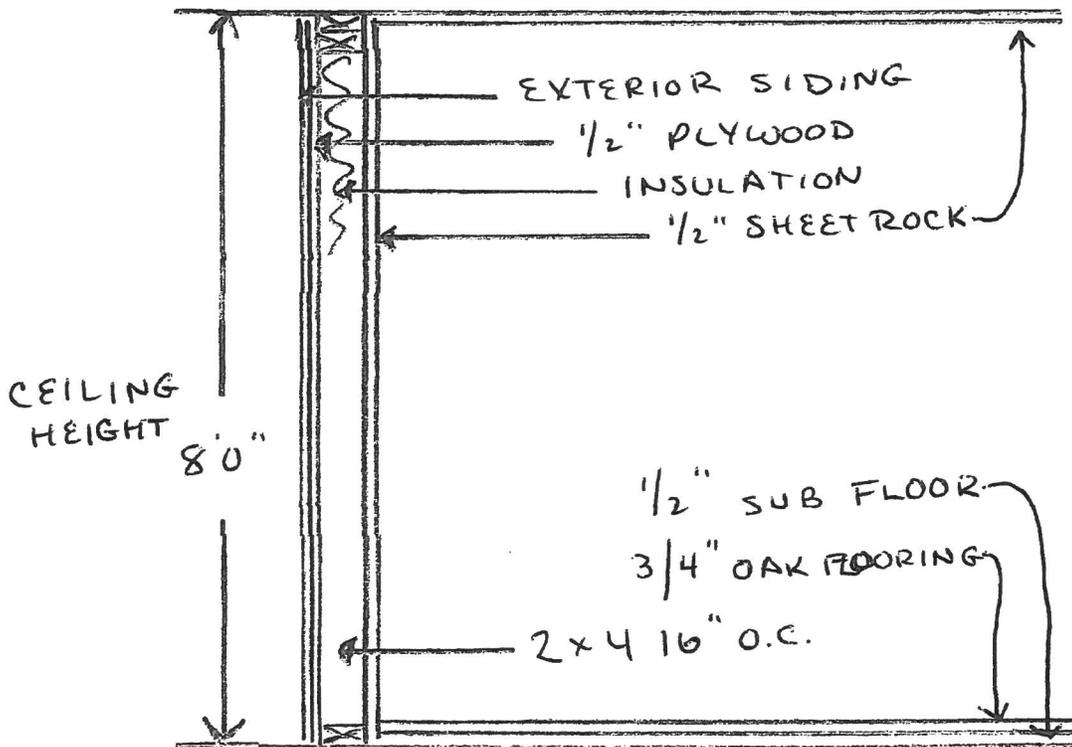

CROSS SECTION

SCALE: $\frac{1}{2}$ " = 1'-0"